


Teatrul Alexandru Davila
Pitesti
Relevu Scena Mare
Lumini

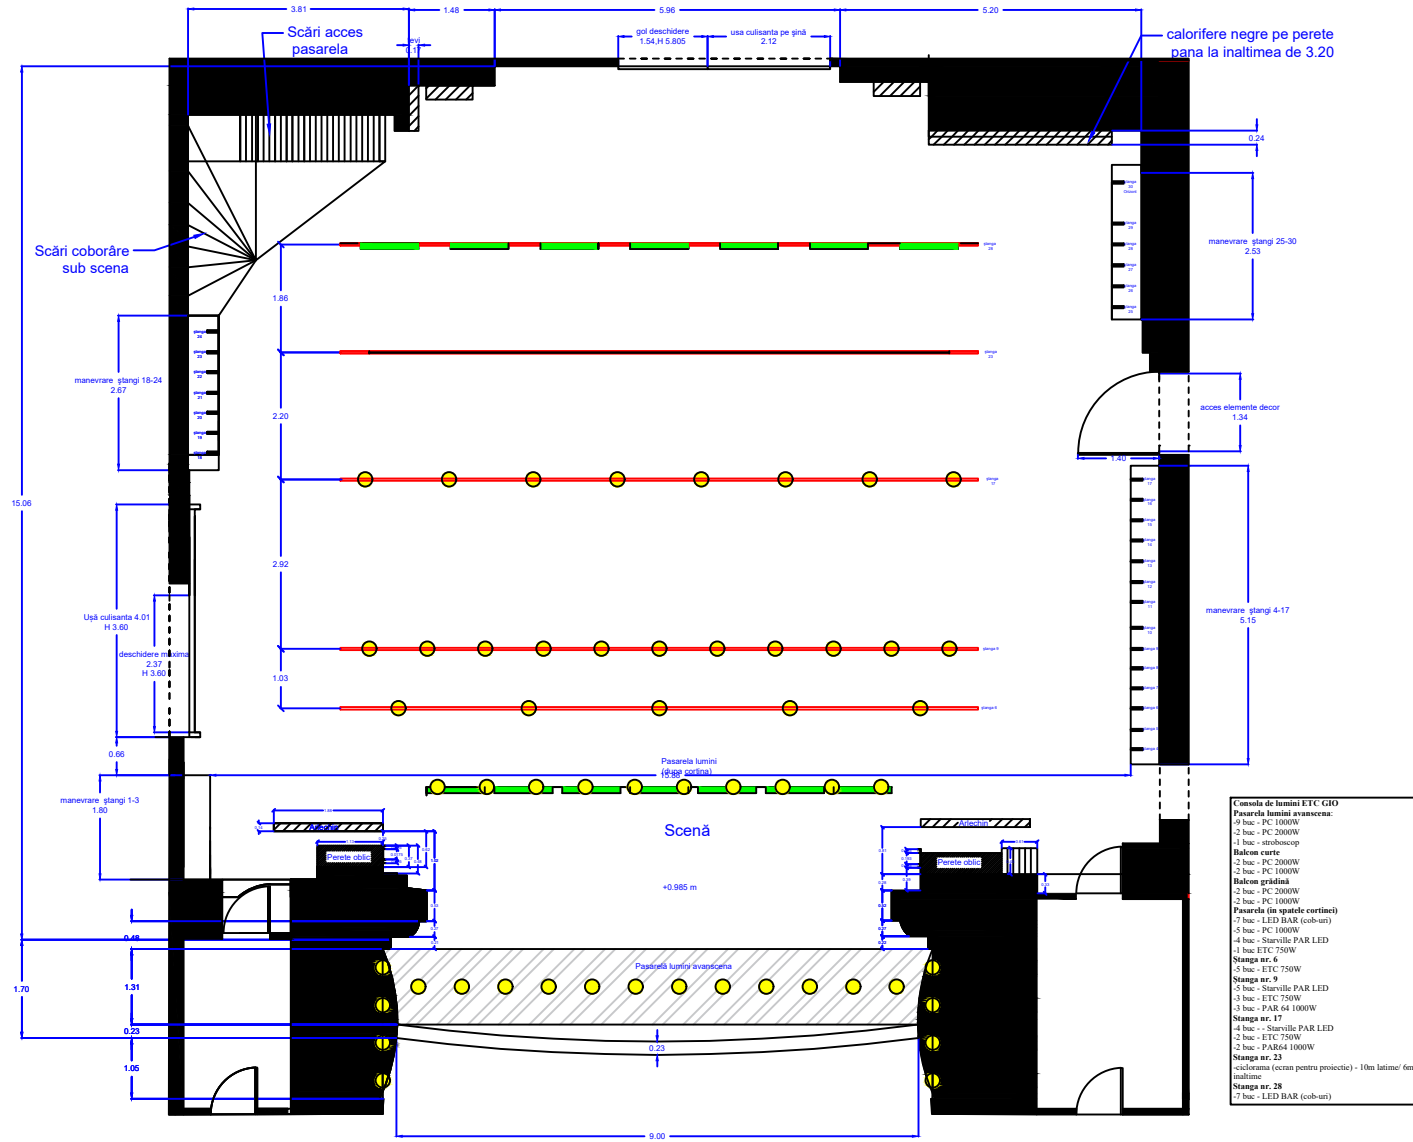

- Casa de lumini ETC G10**
Pasarela lumini avanscena
 -9 buc - PC 1000W
 -2 buc - PC 2000W
 -1 buc - stroboscop
Balcon curte
 -2 buc - PC 2000W
 -2 buc - PC 1000W
Balcon grădina
 -2 buc - PC 2000W
 -2 buc - PC 1000W
Pasarela (in spatele cortinei)
 -7 buc - LED BAR (cob-uri)
 -5 buc - PC 1000W
 -4 buc - Starville PAR LED
 -3 buc ETC 750W
Stanga nr. 6
 -5 buc - ETC 750W
Stanga nr. 9
 -5 buc - Starville PAR LED
 -3 buc - ETC 750W
 -3 buc - PAR 64 1000W
Stanga nr. 17
 -4 buc - Starville PAR LED
 -2 buc - ETC 750W
 -2 buc - PAR64 1000W
Stanga nr. 23
 -scelera (cena pentru proiectie) - 10m latime/ 6m inaltime
Stanga nr. 28
 -7 buc - LED BAR (cob-uri)